




Residentie 't Stoofhof II - App 1.3 - Verdieping +1

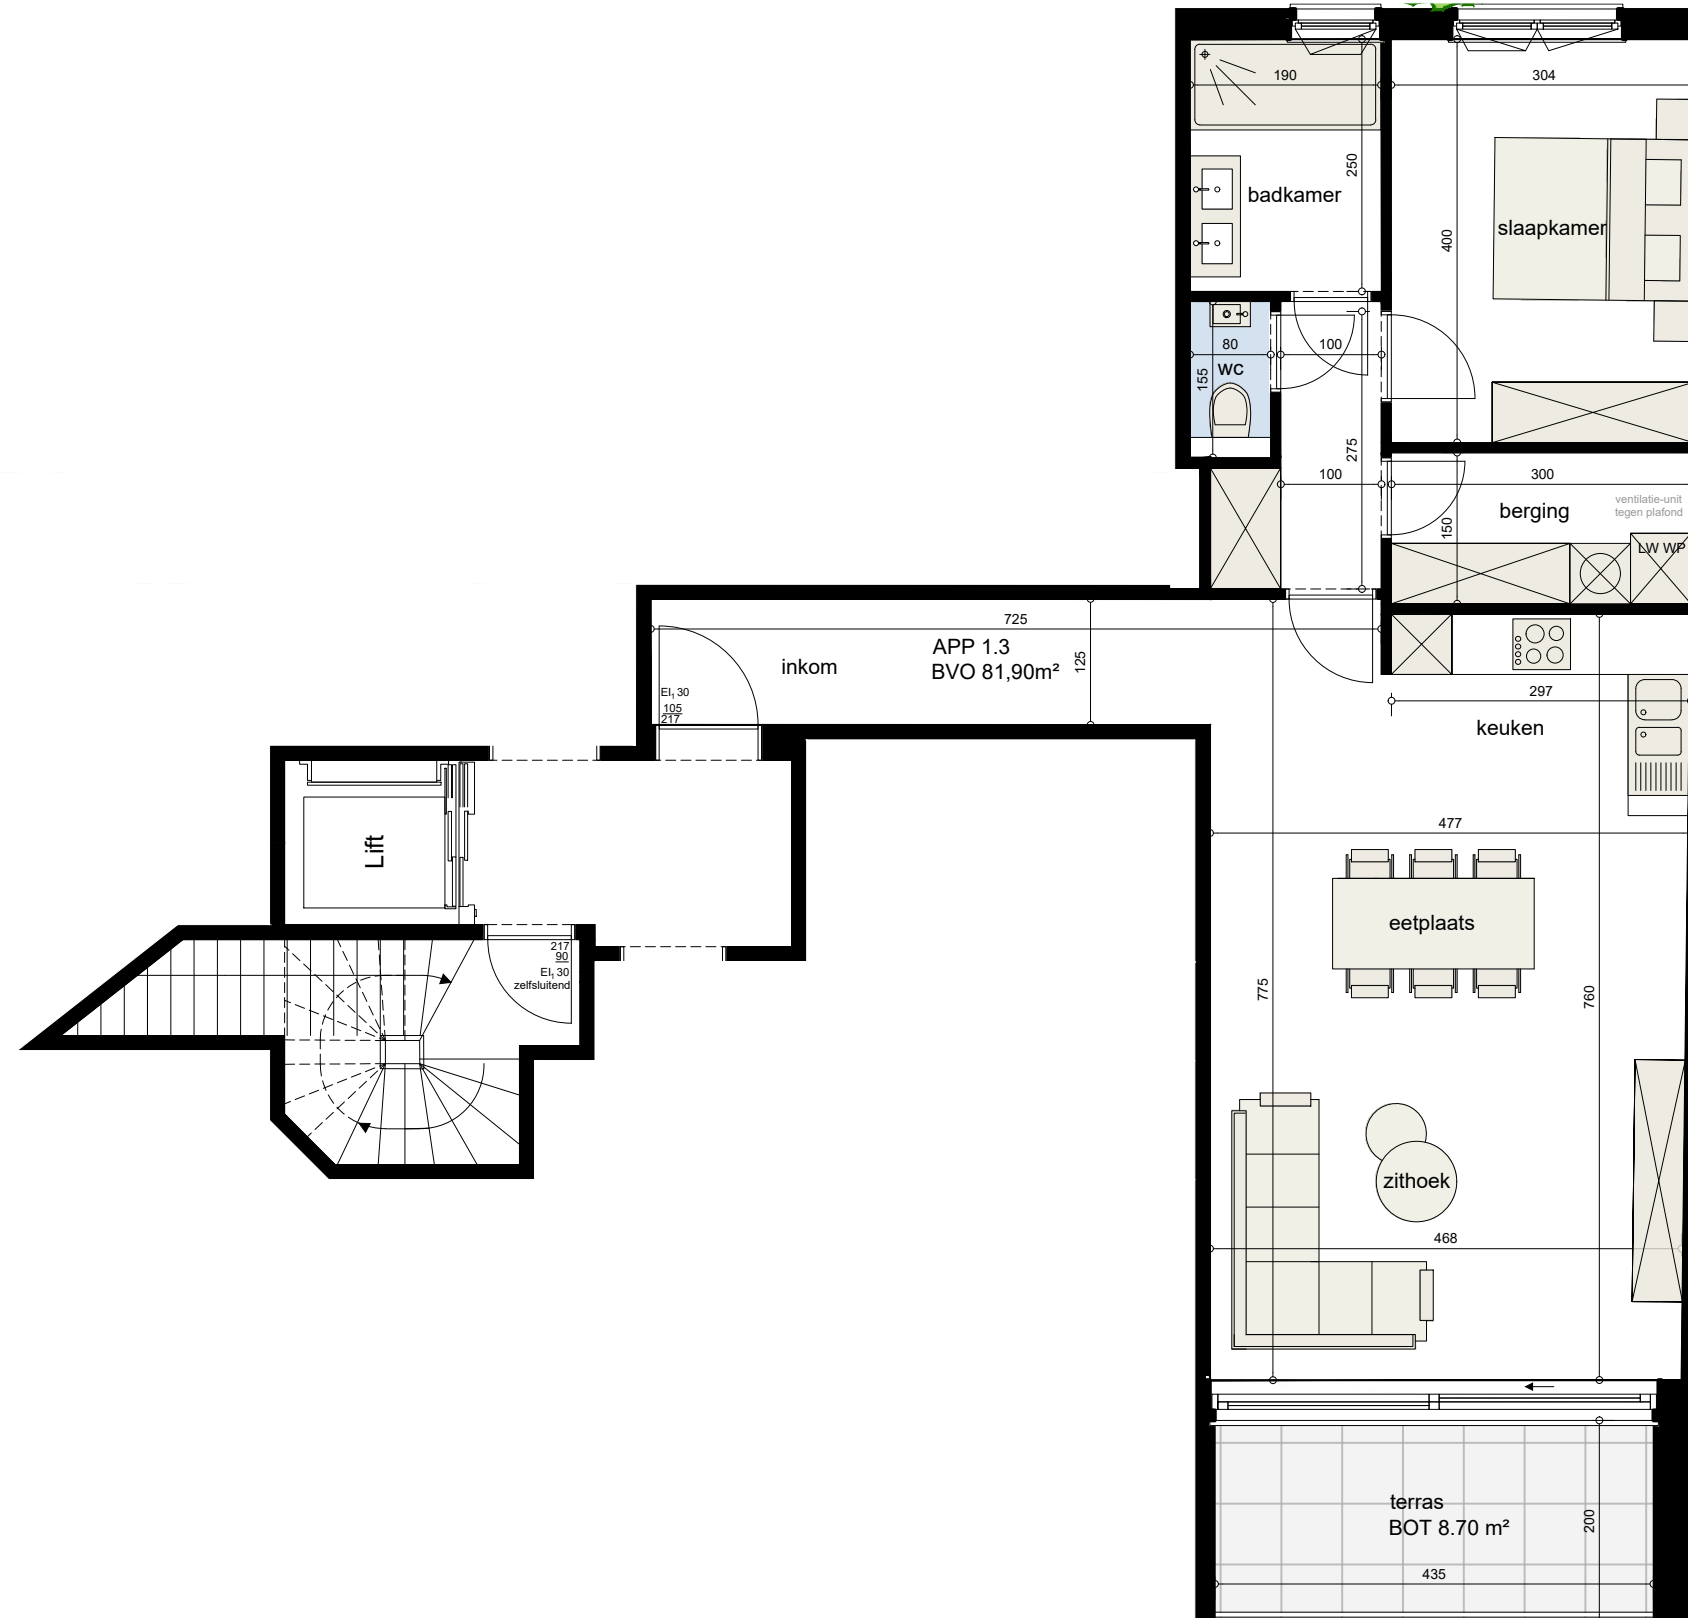

SITUATIE

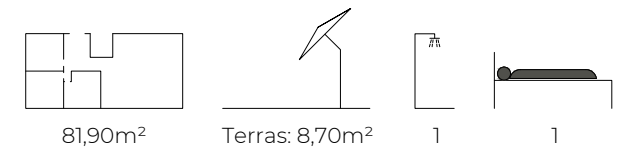

INPLANTING

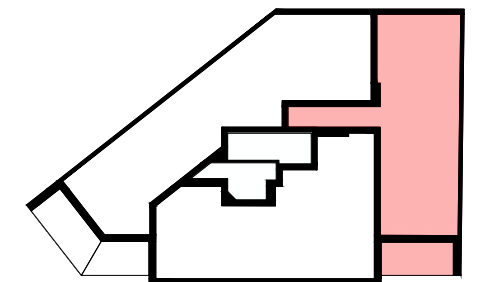

BOUWHEER



ARCHITECT

